



Group 1

Group 3

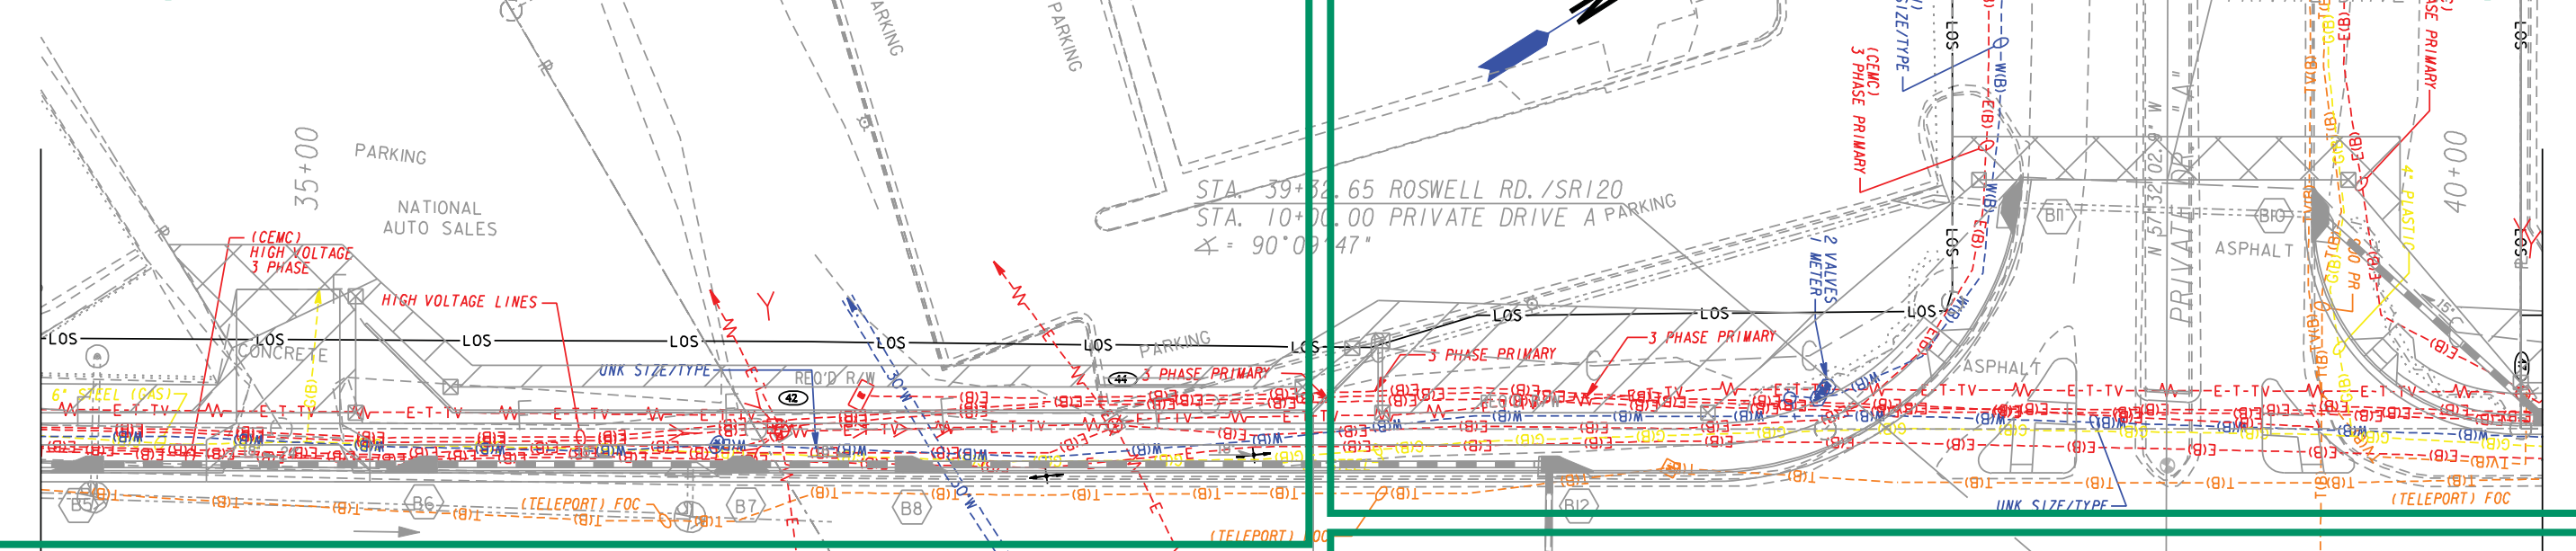

MATCH LINE STA. 34+40

MATCH LINE STA. 40+20

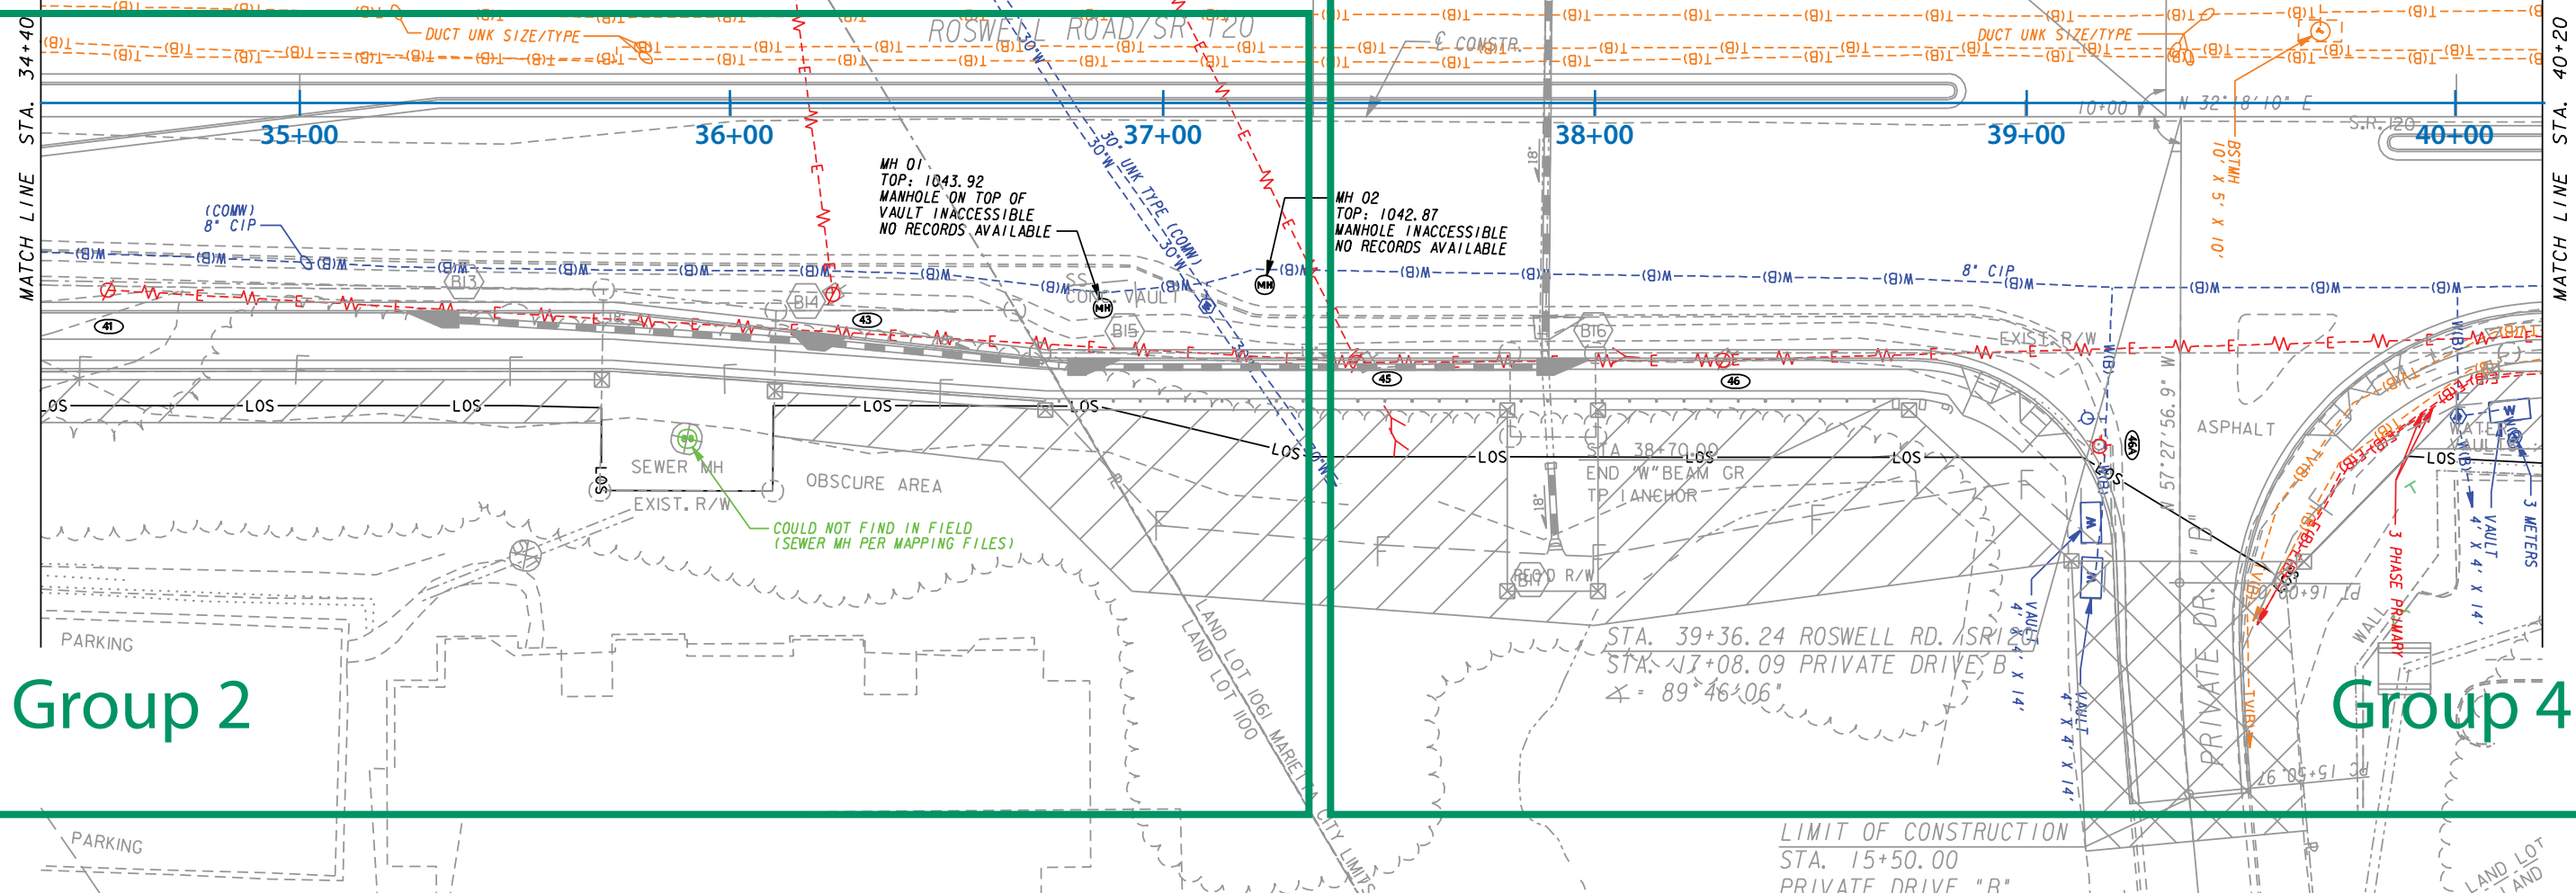


Group 2

Group 4

PROPERTY AND EXISTING R/W LINE	---
REQUIRED R/W LINE	---
CONSTRUCTION LIMITS	---C---F---
EASEMENT FOR CONSTR & MAINTENANCE OF SLOPES	[Hatched Box]
EASEMENT FOR CONSTR OF SLOPES	[Hatched Box]
EASEMENT FOR CONSTR OF DRIVES	[Hatched Box]

BEGIN LIMIT OF ACCESS.....	BLA
END LIMIT OF ACCESS.....	ELA
LIMIT OF ACCESS	---
R/W AND LIMIT OF ACCESS	--- ---
EXISTING R/W LINE	---

 

REVISION DATES	

STATE OF GEORGIA
DEPARTMENT OF TRANSPORTATION
OFFICE: UTILITIES
UTILITY PLANS

SR 120/ROSWELL RD. WIDENING
STA. 34+40 - STA. 40+20

DRAWING No.
24-05

G:\SUE\Training\AUP\ Sample Plans\721310UT05.dgn(ON+24, 45-49, 60-62)
 G:\SUE\Training\AUP\ Sample Plans\721310UT05.dgn(ON+24, 45-49, 60-62)
